
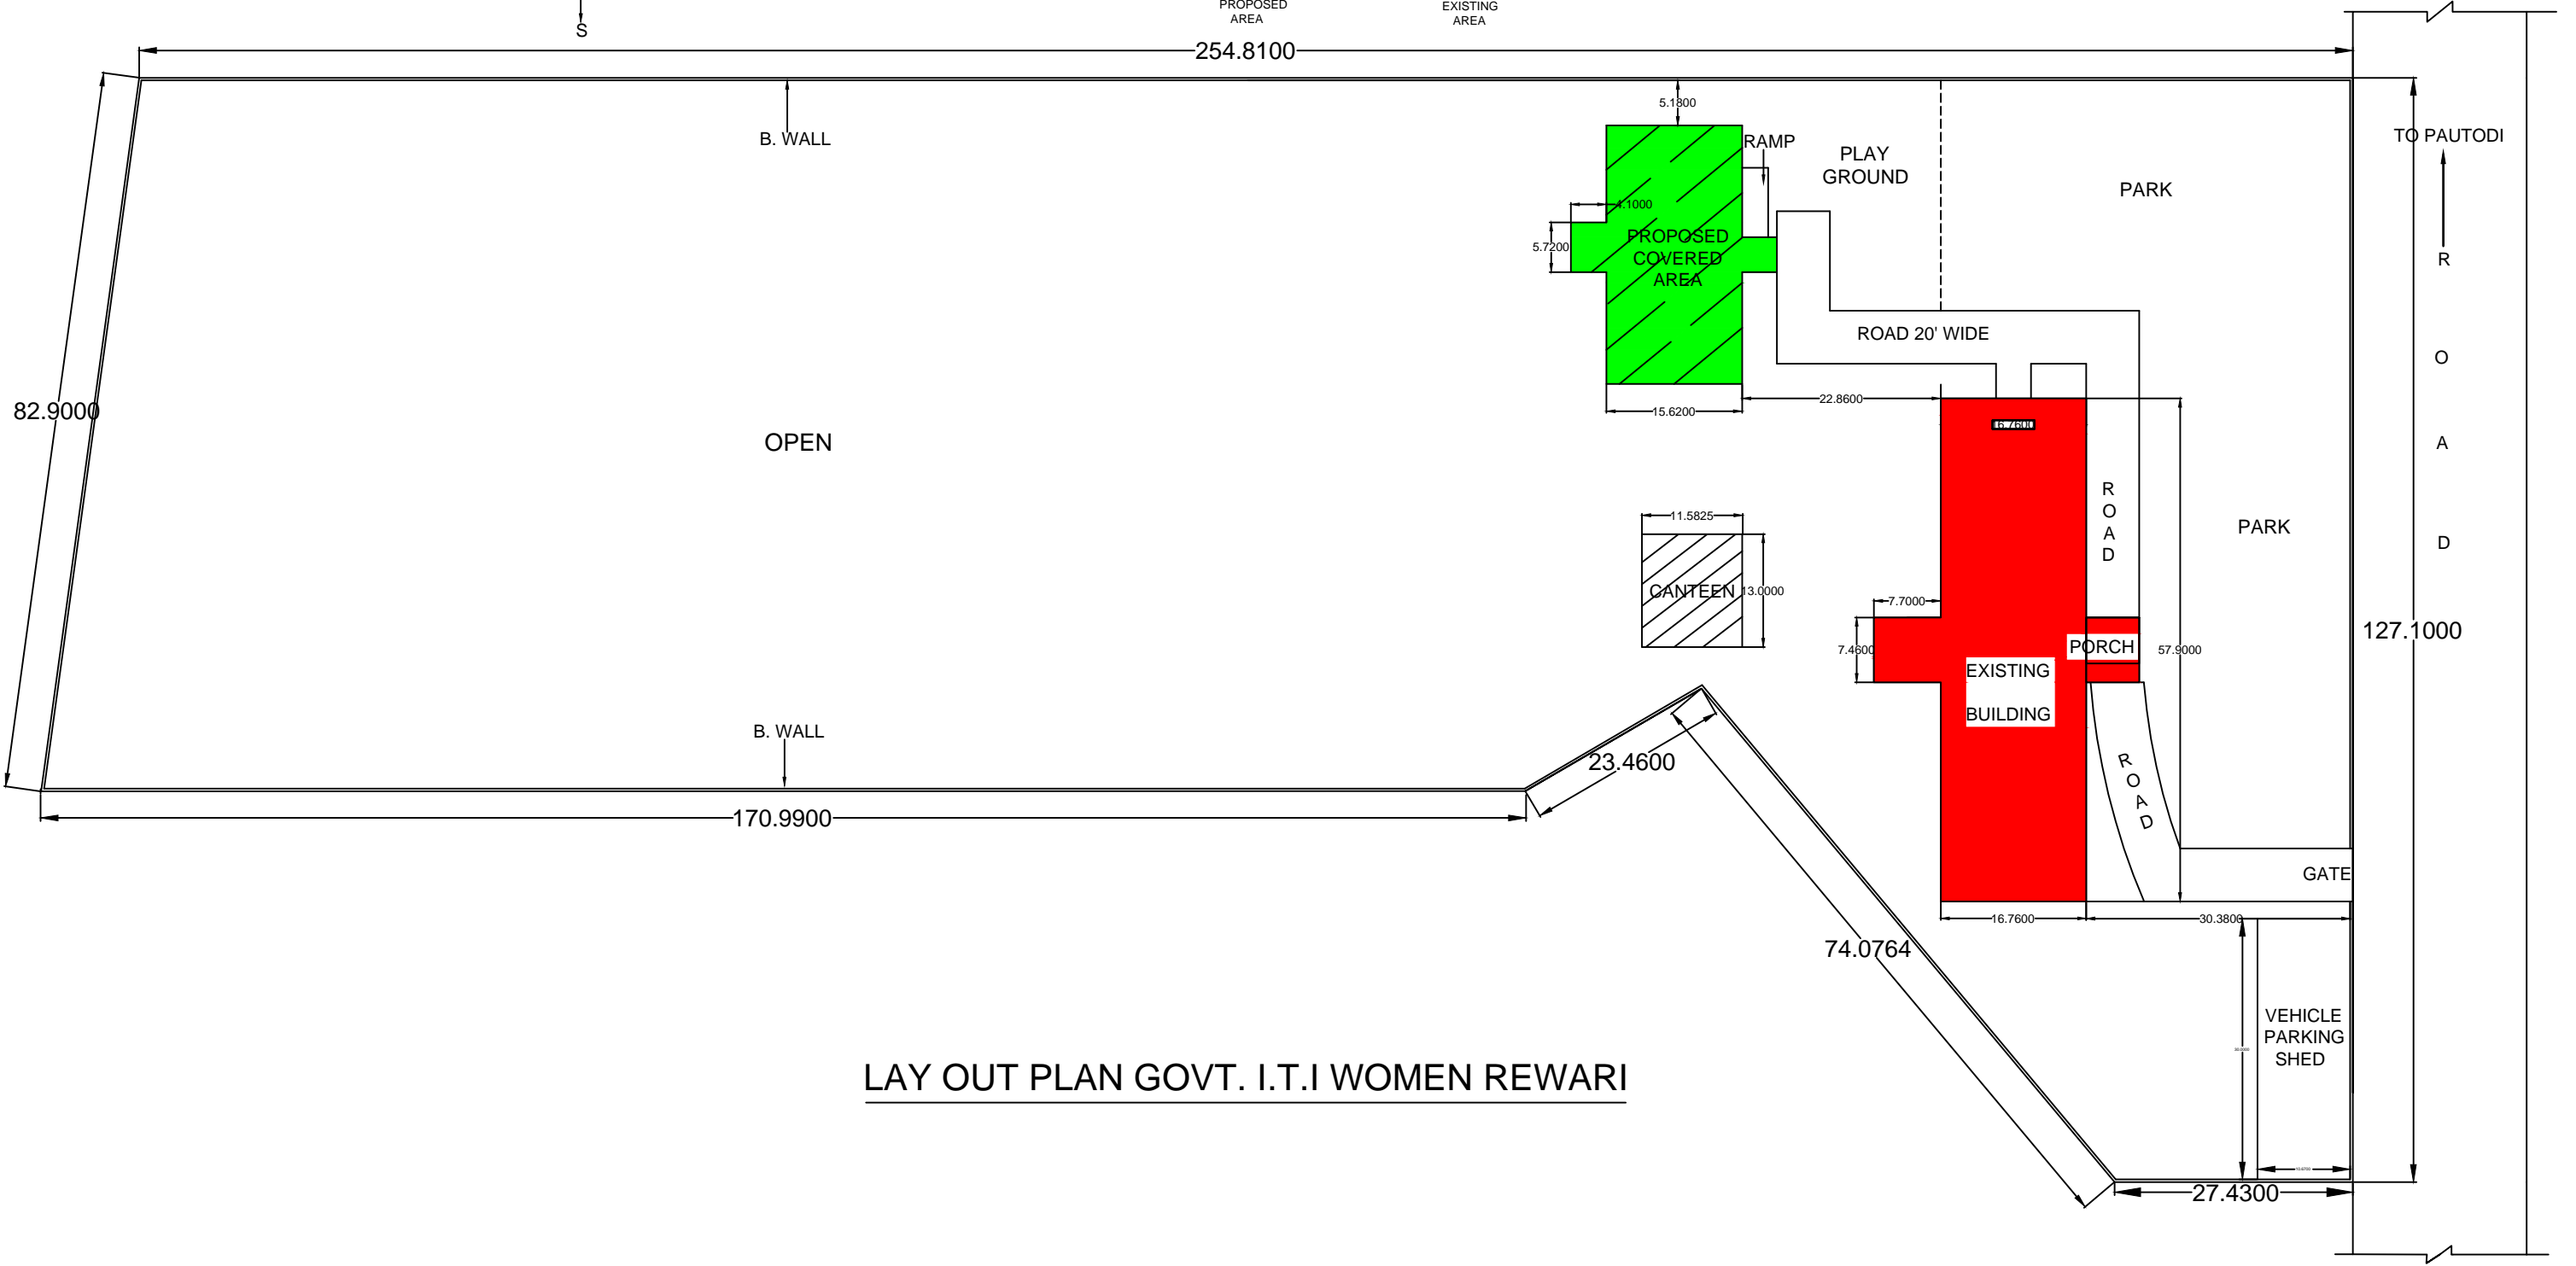
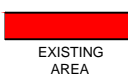
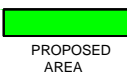


SITE PLAN WOMEN I.T.I PAUTODI ROAD REWARI (HARYANA)

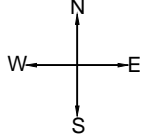

LAY OUT PLAN GOVT. I.T.I WOMEN REWARI